





Section A-A
SCALE 1:1500

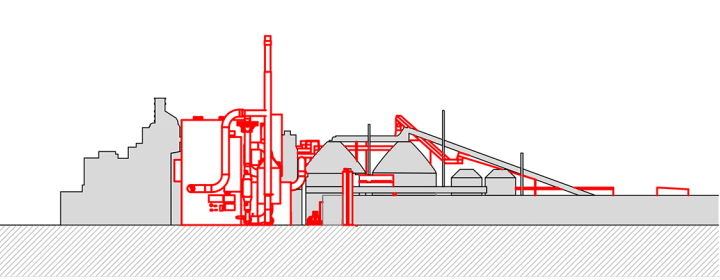

Section B-B
SCALE 1:1500

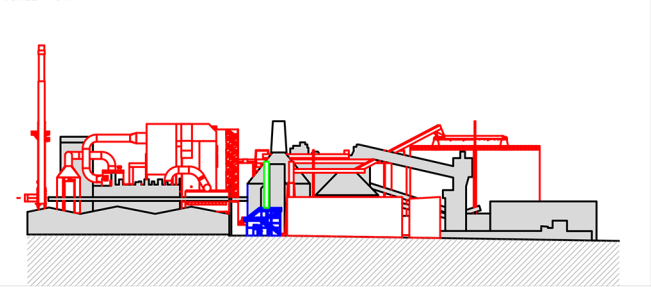

Section C-C
SCALE 1:500

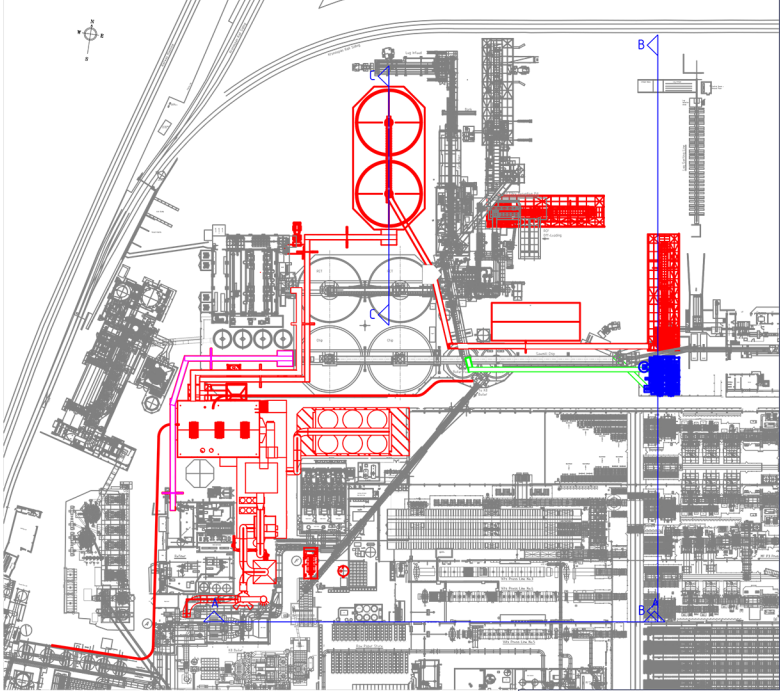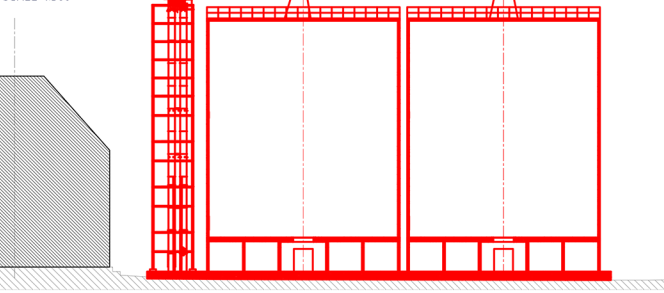

PLAN VIEW
SCALE 1:1500

0344 8700 007
axis.co.uk



Client

Kronospan

Project

Kronospan Low Carbon Combined
Heat and Power Facility

Drawing Title

Proposed Development - Plan and
Elevations (CHP Feedstock Storage
and Processing)

Scale

1:1500 @A3

Date

December 2025

Drawn

JD

Status

--

Checked

BC

Rev

Dwg no
DNS3-007

