


1:12500@A3

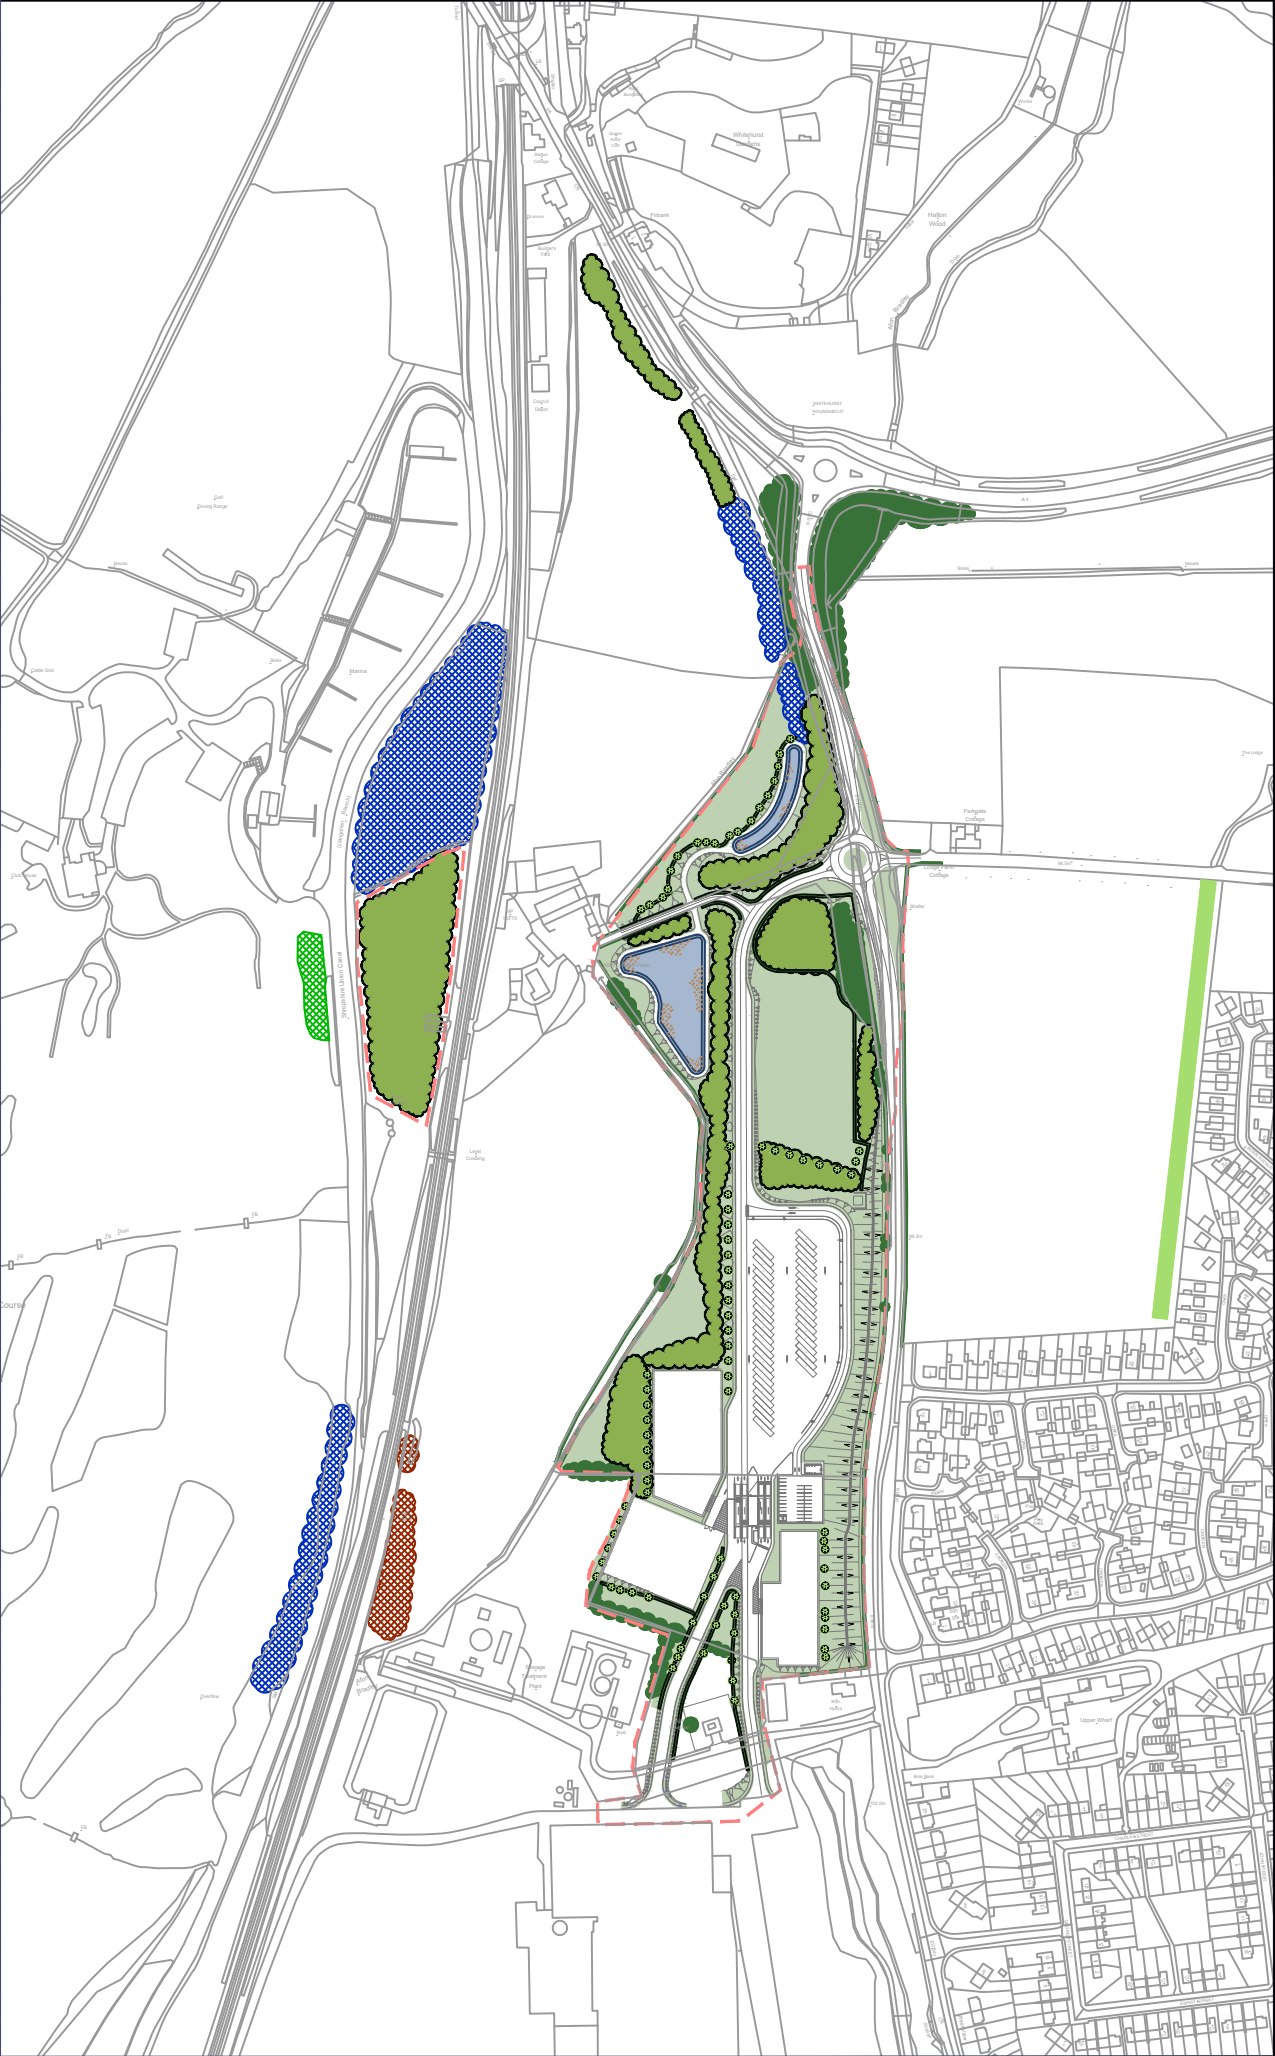

1:5000@A3

Proposed Development

Existing Landscaping

Kronospan Landscape Strategy

North East Warehouse

Landscaping proposed as part of Cumulative Schemes

Planting proposed as part of Engineering Stores Application

North Access Road Application Boundary

Existing Vegetation retained as part of North Access Road Application

On-site landscaping proposed as part of North Access Road Application

Off-site landscaping proposed as part of North Access Road Application

0344 8700 007

axis.co.uk



Project

**Kronospan Low Carbon Combined Heat and Power Facility**

Figure Number

**Figure 7.4**

Figure Title

**Existing and Cumulative Landscaping**

Scale

**As stated**

Date

**December 2025**